


ARCHITECTURAL 3 SERIES DUAL SHADE
 WITH SQUARE FASCIA
 INSIDE FRAME INSTALLATION

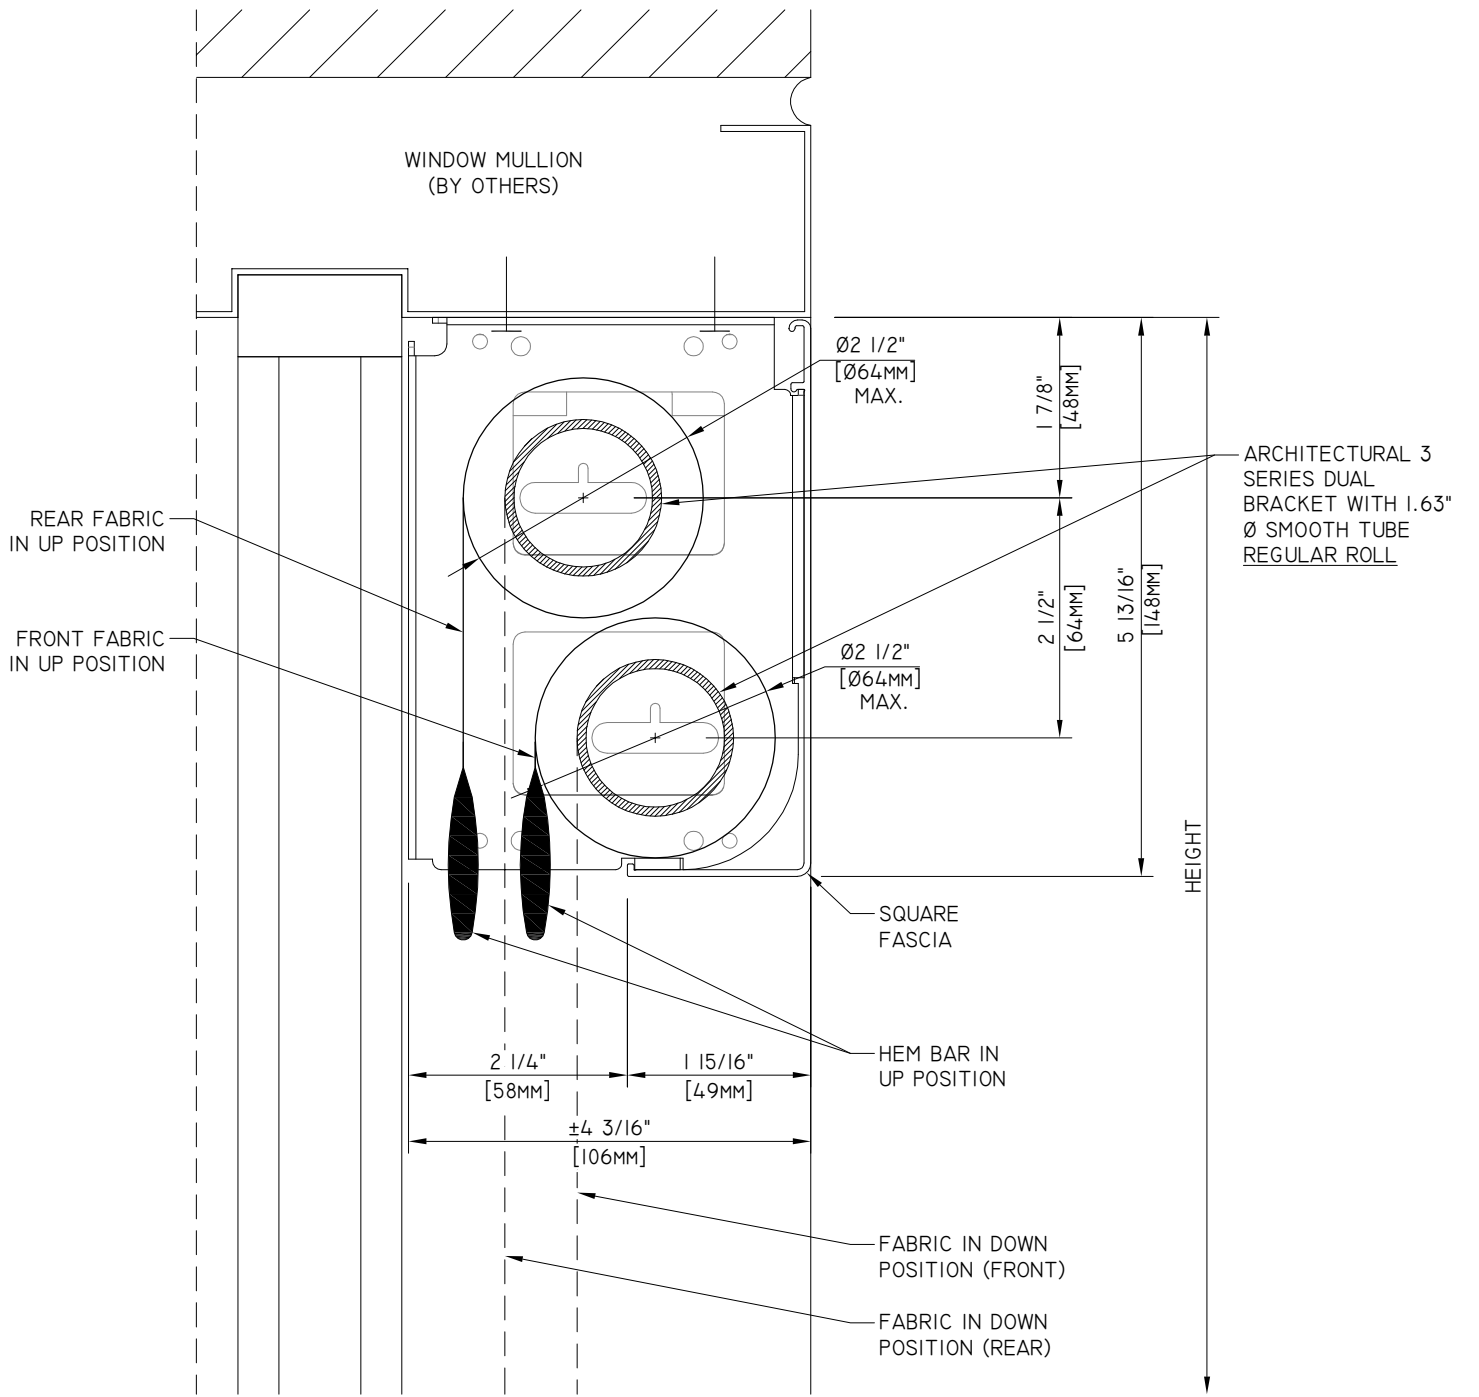

15 VOLVO DRIVE
 ROCKLEIGH NJ 07647
 TEL: 888-273-7876
 WWW.CRESTRON.COM

DWG. #	M3D3-003
SCALE:	6" = 1'-0"
DATE:	02.27.15
REV.:	